

STEPHEN WIDDOWS


1415 Depot Street
Iron Station, N.C. 28780
s@widdows.org
(704) 732-1831

*The secret of the Lord,
is with them that fear Him.*

502 NORTH ASPEN

North

PRELIMINARY SITE PLAN 1" = 20"

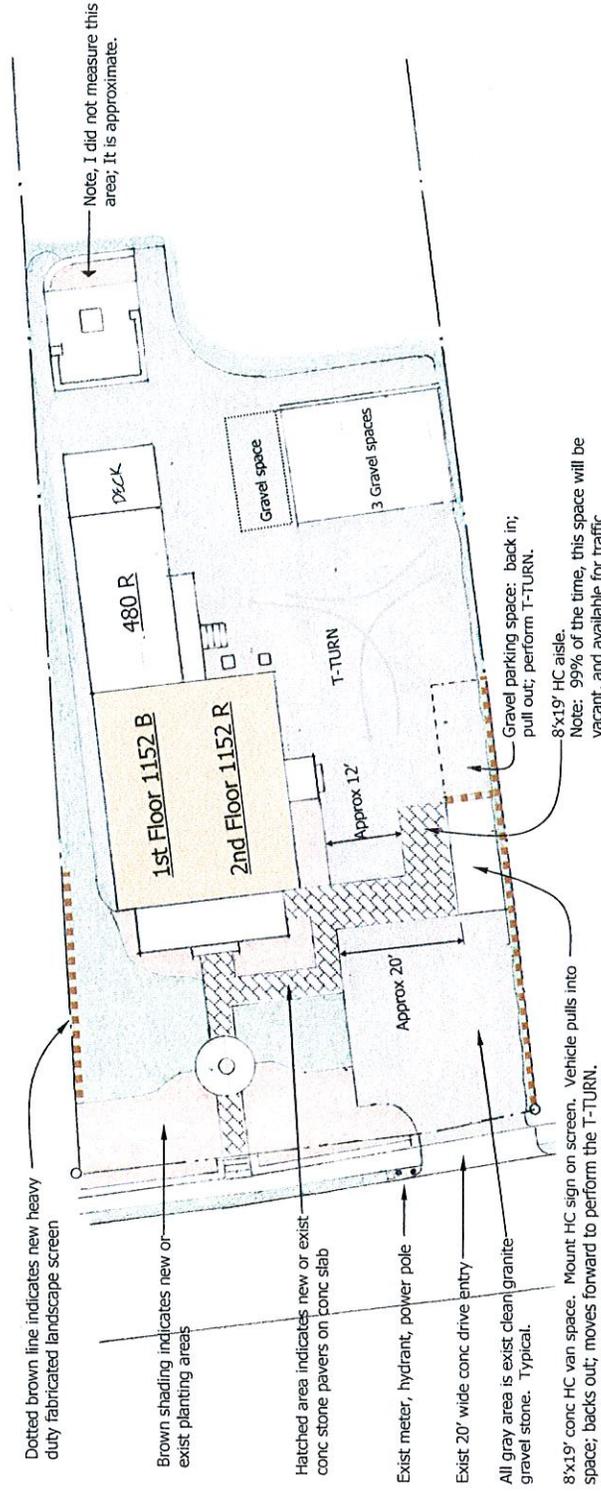

- Dotted brown line indicates new heavy duty fabricated landscape screen
- Brown shading indicates new or exist planting areas
- Hatched area indicates new or exist conc. stone pavers on conc. slab
- Exist meter, hydrant, power pole
- Exist 20' wide conc drive entry
- All gray area is exist clean granite gravel stone. Typical.
- 8'x19' conc HC van space. Mount HC sign on screen. Vehicle pulls into space; backs out; moves forward to perform the T-TURN.

NOTE. A survey has been done. The edge of the gravel and toe of existing grass hill on south property line, - is approximate. Likewise, the location of the building; location of the garage; etc.